


(A) POST

ASTM A 653 SQ GRADE 40
DESIGNATION STEEL W/ G-90
(Min.) GALVANIZING.


SCALE : 3/4"=1"

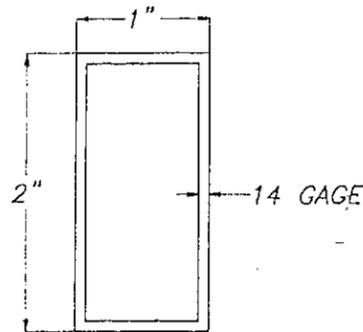

(B) TOP/BOTTOM RAILS

ASTM A 653 SQ GRADE 40
DESIGNATION STEEL W/ G-90
(Min.) GALVANIZING.

SCALE : 3/4"=1"

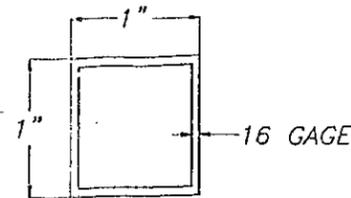


(C) PICKET

ASTM A 653 SQ GRADE 40
DESIGNATION STEEL W/ G-90
(Min.) GALVANIZING.

SCALE : 3/4"=1"

GENERAL NOTES:

1. THIS FENCE HAS BEEN DESIGNED IN ACCORDANCE WITH THE 2010 FLORIDA BUILDING CODE.
2. THIS FENCE MAY BE INSTALLED WITHIN EXPOSURE C ZONES, AS DEVINED BY ASCE7-10 WIND CODE
3. ALL ALLOYS AND MATERIAL SPECIFICATIONS FOR FENCE COMPONENTS SHALL BE AS SPECIFIED ON SHEET 1 OF 2 OF THIS DRAWING.
4. ALL WELDING TO BE PERFORMED IN ACCORDANCE WITH THE AMERICAN WELDING SOCIETY LATEST EDITION REGULATIONS. USED CERTIFIED WELDERS. USE 3-70 ELECTRODES.
5. ALL CRONCRETE TO DEVELOP $f_c = 3000$ psi AT 28 DAYS AND TO BE CONSTRUCTED IN ACCORDANCE WITH THE ACI 318-08 CODE SPECIFICATIONS.
6. MINIMUM SOIL BEARING CAPACITY REQUIRED IS 2000 psf.
NOTIFY THIS ENGINEER SHALL SOIL CONDITIONS DIFFER FROM ABOVE MENTIONED.
7. LOCATION USE AND CONSTRUCTION OF THIS FENCE SHALL COMPLY WITH ALL APPLICABLE ZONING REGULATIONS.
8. CONTRACTOR TO VERIFY ALL DIMENSIONS AT SITE BEFORE PROCEEDING WITH THE WORK, AND SHALL NOTIFY THIS ENGINEER IF ANY CHANGES OR DISCREPANCIES BE FOUND. HE SHOULD COORDINATE AND VERIFY THE EXISTENCE OF ANY UTILITIES THAT MAY INTEFERE WITH THE CONSTRUCTION OF THIS JOB AND SHALL NOTIFY THIS ENGINEER SHOULD ANY ALTERATION BE REQUIRED BEFORE PROCEEDING WITH THE WORK.
9. FENCE FINISH TO BE PAINTED ENAMEL. COLOR TO BE COORDINATED BETWEEN MANUFACTURER AND OWNER.

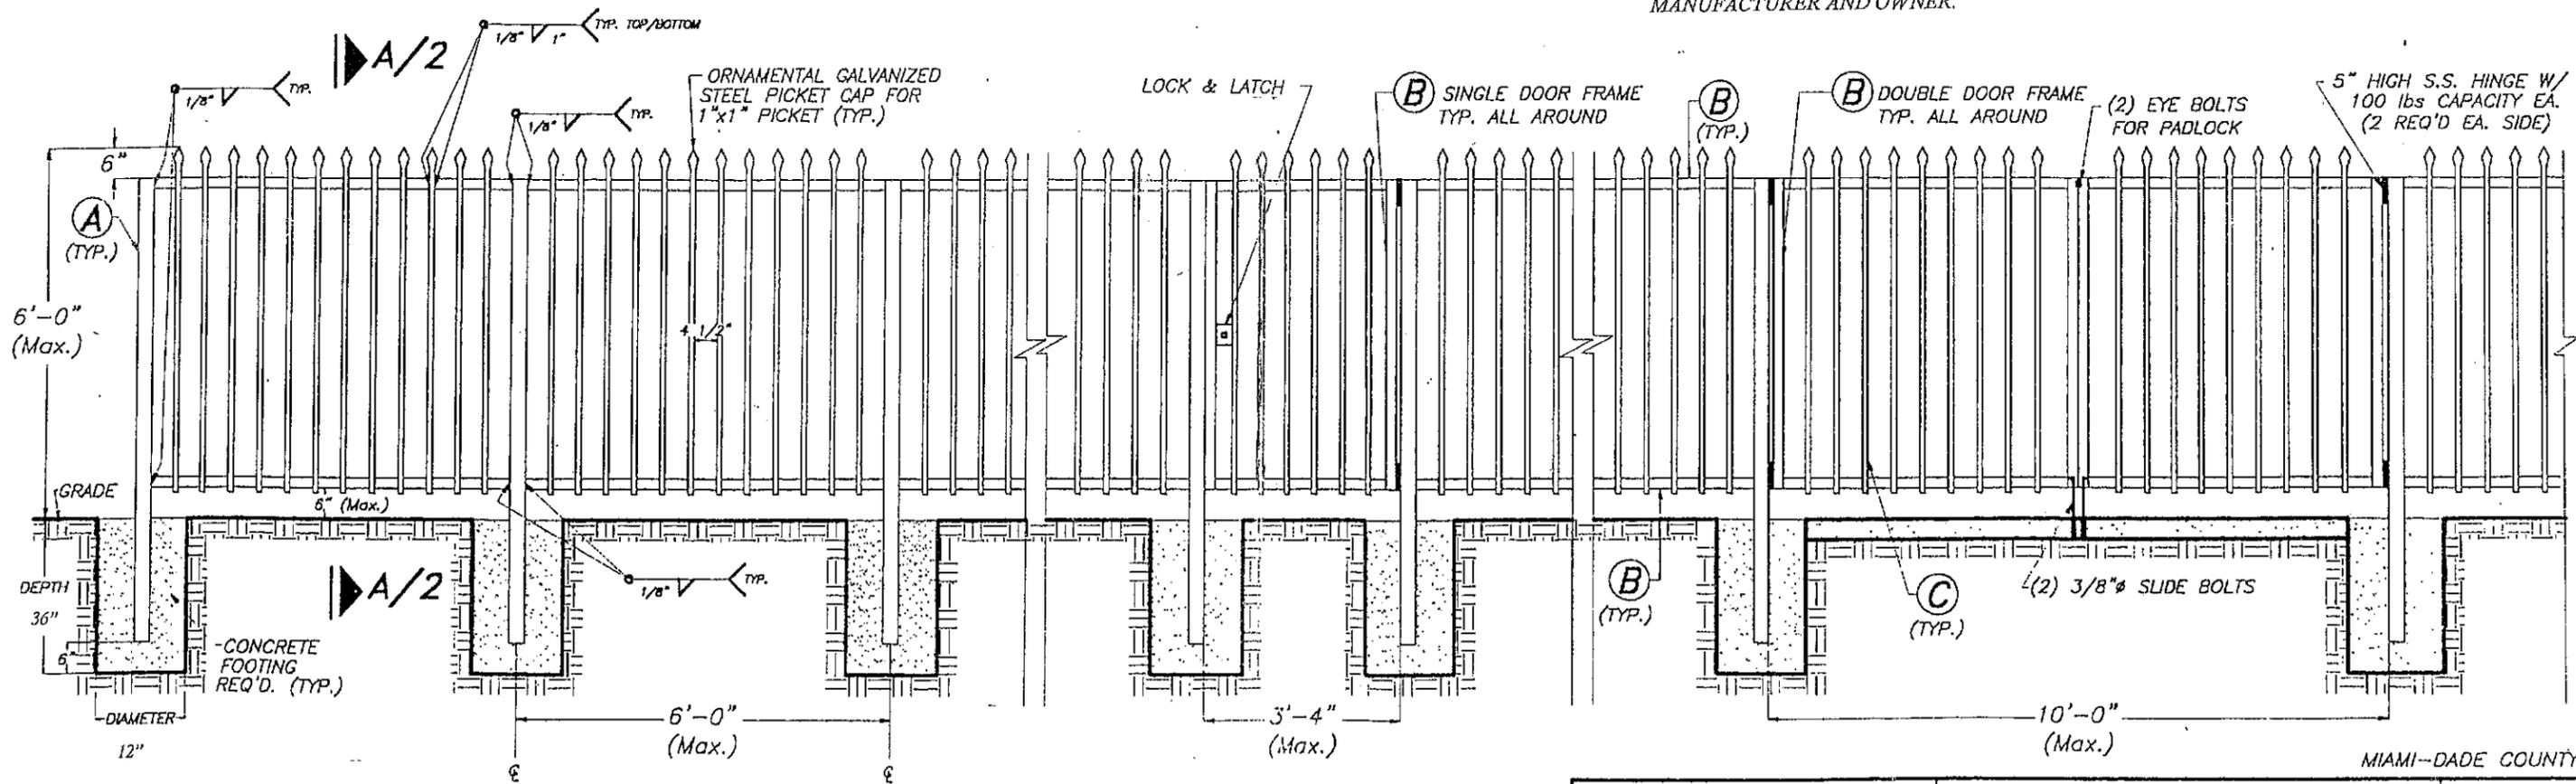


TYPICAL ELEVATION

SCALE: 3/8"=1'-0"

MIAMI-DADE COUNTY

	6'-0" (Max.) PICKET FENCE				AS SHOWN SCALE
	City of North Miami Beach, Florida				12/6/99 DATE
BUILDING DEPARTMENT				99 - 368 DRAWING No	
REV. No	DESCRIPTION	DATE	REV. No	DESCRIPTION	DATE
1	-	-	3	-	-
2	-	-	4	-	-

ORNAMENTAL GALVANIZED
STEEL PICKET CAP FOR
1"x1" PICKET (TYP.)

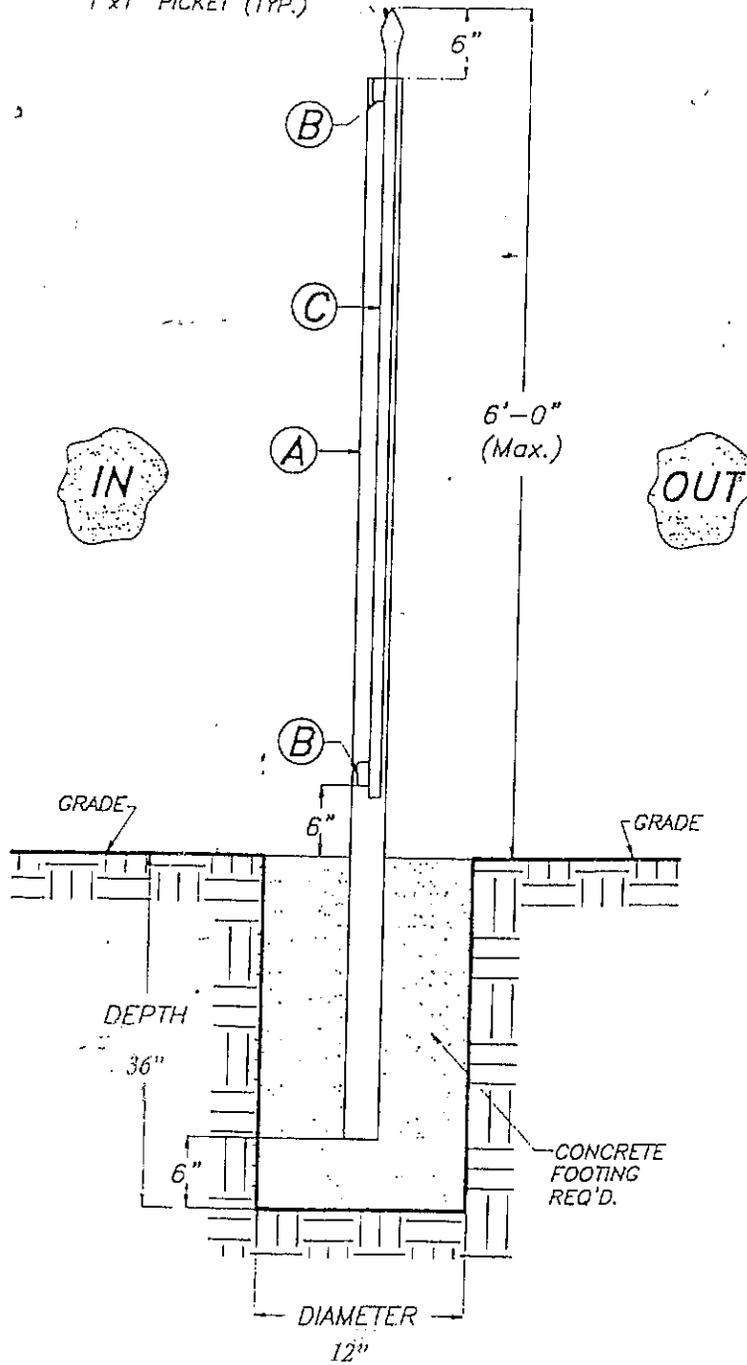

SECTION A-A

SCALE: 3/4" = 1'-0"

MIAMI-DADE COUNTY

	6'-0" (Max.) PICKET FENCE					AS SHOWN SCALE																	
	City of North Miami Beach, Florida					12/6/99 DATE																	
	BUILDING DEPARTMENT					99 - 368 DRAWING No																	
	<table border="1"> <thead> <tr> <th>REV. No</th> <th>DESCRIPTION</th> <th>DATE</th> <th>REV. No</th> <th>DESCRIPTION</th> <th>DATE</th> </tr> </thead> <tbody> <tr> <td>1</td> <td>-</td> <td>-</td> <td>3</td> <td>-</td> <td>-</td> </tr> <tr> <td>2</td> <td>-</td> <td>-</td> <td>4</td> <td>-</td> <td>-</td> </tr> </tbody> </table>					REV. No	DESCRIPTION	DATE	REV. No	DESCRIPTION	DATE	1	-	-	3	-	-	2	-	-	4	-	-
REV. No	DESCRIPTION	DATE	REV. No	DESCRIPTION	DATE																		
1	-	-	3	-	-																		
2	-	-	4	-	-																		