


- NOTES:**
1. CLEAN-OUT SHALL BE INSTALLED BY THE BUILDER IN ACCORDANCE WITH STANDARD PLUMBING CODE.
 2. LOCATE SINGLE LATERAL AS CLOSE TO LOT LINE AS POSSIBLE, 25' MAXIMUM.
 3. INVERT OF SERVICE LATERAL SHALL NOT ENTER SEWER MAIN BELOW SPRING LINE.
 4. SERVICE LATERALS SHALL HAVE A MINIMUM 18" OF COVER BETWEEN R/W TIE-IN AND BUILDING.
 5. INDENT CURB WITH 'S' AT EACH SEWER SERVICE LOCATION.
 6. ROTATE BENDS AS REQUIRED TO ALIGN SERVICE BRANCH WITH THE SERVICE PIPE.

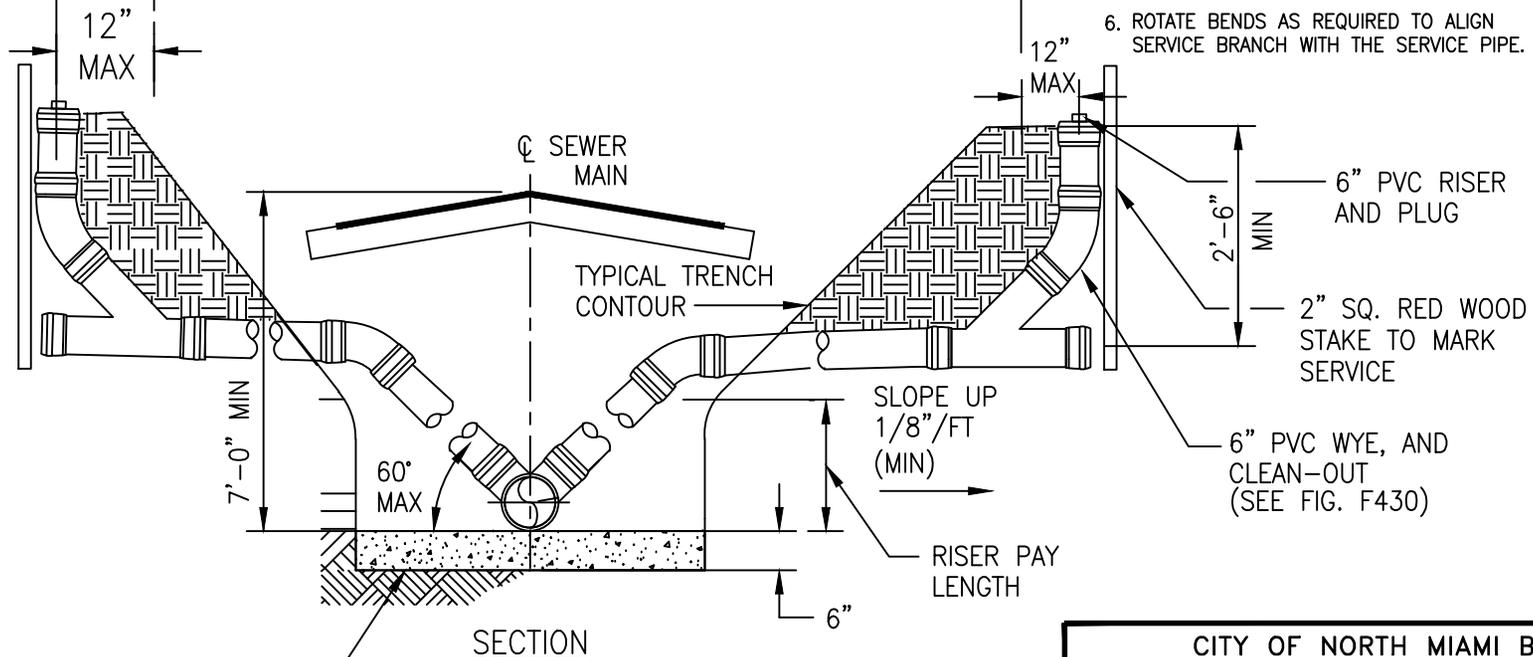

REFER TO APPLICABLE PIPE FOUNDATION

SECTION

**CITY OF NORTH MIAMI BEACH
PUBLIC UTILITIES DEPARTMENT**

DEEP SERVICE LATERAL DETAIL

11/18/2015	A.D.V.	K.L.R.
Date	Revisions	Appr. by

Date: JULY 2000 REF. S-3 Dwg: F205A Fig: 440
Scale: N.T.S.